

SEE SHEET 2 OF 3 FOR DETAIL A AND B.

REINFORCEMENT TABLE		
PCCP THICKNESS (P)	STEEL WIRE FABRIC SIZE	RE-BAR
10" OR LESS	6x12 - W6.3xW4	NO. 3, 6"x12"
GREATER THAN 10"	6x12 - W8xW4	NO. 3, 6"x12"

GENERAL NOTES:

THE CONTRACTOR SHALL DETERMINE THE PAVING WIDTH. (K) JOINTS SHALL BE USED BETWEEN ADJOINING SECTIONS OF PAVEMENT. (L) JOINTS SHALL BE USED WITHIN THE PAVING WIDTH.

ALL CONCRETE APPROACH PAVEMENTS SHALL BE REINFORCED AS SHOWN IN TABLE.

LENGTH OF SHEETS IS 16'-0". SHEET LENGTHS MAY BE INCREASED PROVIDING PAVING PROGRESS OR ROADWAY CURVATURE PERMITS PLACEMENT.

SHEETS SHALL BE FULL WIDTH OF PAVEMENT LANE. IF WIDTH OF LANE EXCEEDS 13 FEET, THE CONTRACTOR SHALL MAKE ONE LONGITUDINAL SPLICE, USING THE MOST ECONOMICAL WIDTH OF THE FABRIC.

MINIMUM SHEET OVERLAP AT SPLICE SHALL BE 1' LONGITUDINAL AND 6" TRANSVERSE.

TYPE A CURB IS TO BE CONSTRUCTED WITH CONCRETE APPROACH PAVEMENT ONLY WHEN DRAIN BASINS ARE REQUIRED. TYPE A CURBS WILL BE CONSIDERED AS INCIDENTAL, AND WILL BE INCLUDED IN THE PAYMENT FOR CONCRETE APPROACH PAVEMENT.

FOR SHOULDER PAVING AND DRAIN BASINS AT BRIDGE ENDS, SEE STANDARD DRAWING NUMBER 609.40.

FOR TYPE A BARRIER CURBS, STANDARD 2" EXPANSION JOINTS, LONGITUDINAL JOINTS AND TONGUE AND GROOVE JOINTS, SEE STANDARD DRAWINGS NO. 502.00 AND 609.00.


FOR BRIDGE APPROACH SLAB, SLEEPER SLAB, AND JOINT FILLER DETAILS, SEE BRIDGE PLANS.

FOR SECTIONS A-A, B-B AND C-C, SEE SHEET 3 OF 3.

A PRE-FORMED FIBER EXPANSION JOINT MATERIAL SHALL BE PLACED WITH CONCRETE APPROACH PAVEMENT AND MEET THE REQUIREMENTS OF SECTION 1057 OF THE STANDARD SPECIFICATION FOR HIGHWAY CONSTRUCTION.

COST OF FURNISHING AND PLACEMENT OF 4" TYPE 5 AGGREGATE BASE AND 3/4" JOINT FILLER IS INCLUDED IN CONTRACT UNIT BID PRICE FOR CONCRETE APPROACH PAVEMENT.

MISSOURI HIGHWAYS AND TRANSPORTATION COMMISSION			
		CONCRETE APPROACH PAVEMENT FOR TWO-LANE PAVEMENTS	
DATE: _____	EFFECTIVE: 07-01-2004	504.00F	1/3

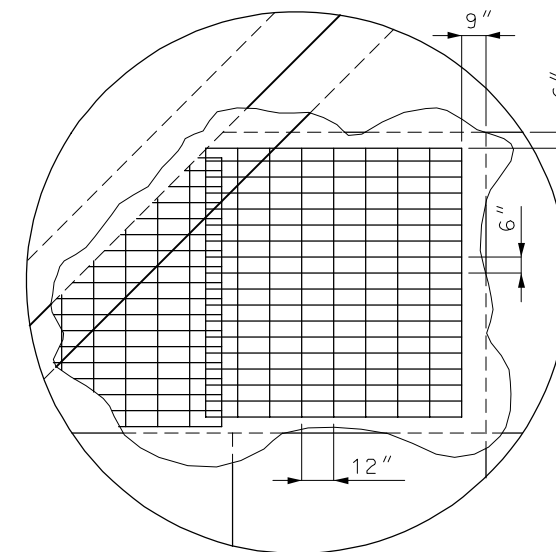

4" TYPE A BARRIER CURB (REQUIRED FOR DRAIN BASIN)

NORMAL SHOULDER LINE

BRIDGE APPROACH SLAB

CONCRETE APPROACH PAVEMENT


6"

3/4" JOINT FILLER


* USE $\frac{3}{4}$ " JOINT FILLER
BETWEEN TYPE A CURBS

FOR SECTIONS A-A, B-B AND C-C, SEE SHEET 3 OF 3.


MISSOURI HIGHWAYS AND TRANSPORTATION COMMISSION			
	<p align="center">CONCRETE APPROACH PAVEMENT</p> <p align="center">FOR MULTI-LANE PAVEMENTS</p>		
DATE: _____	EFFECTIVE: 07-01-2004	504.00F	<div>2</div> <div>3</div>

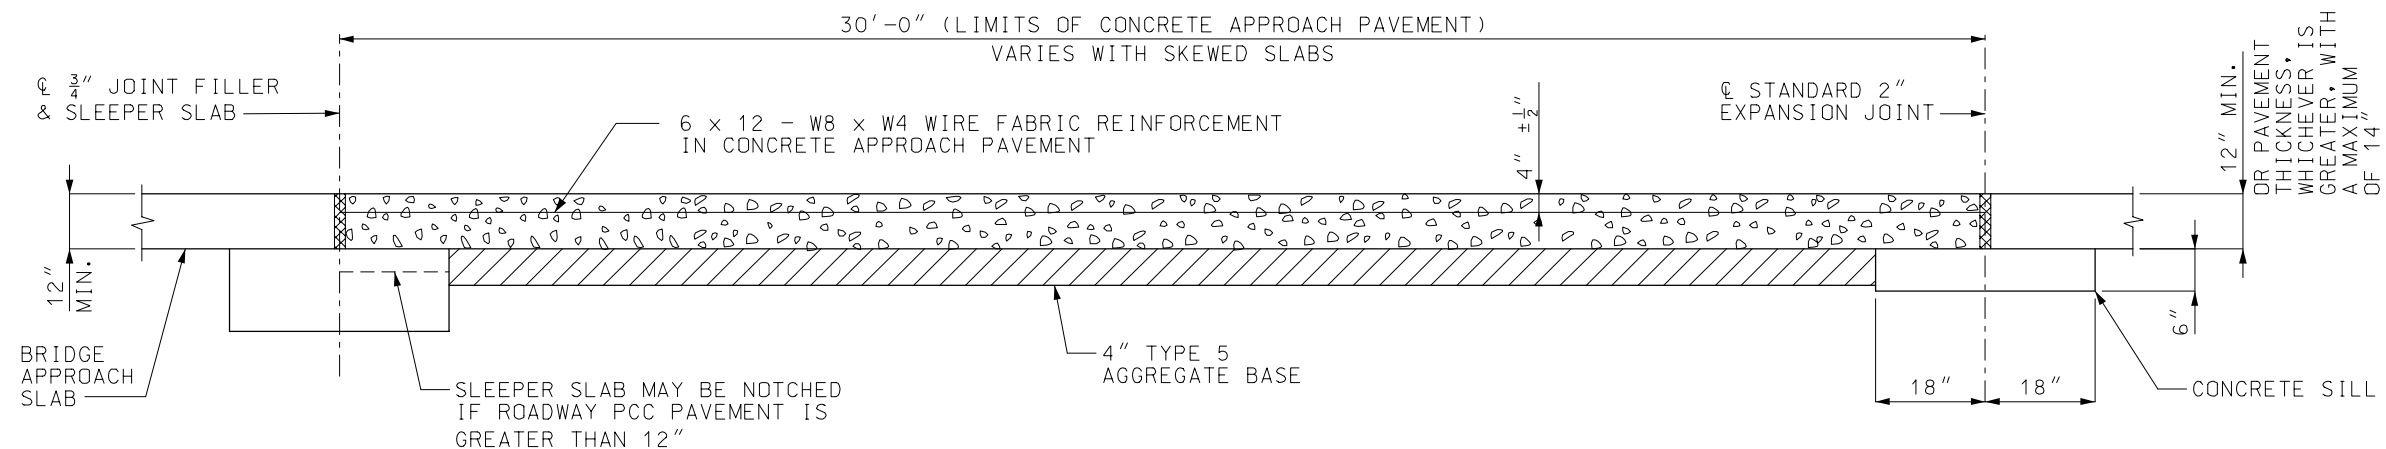

SECTION A-A

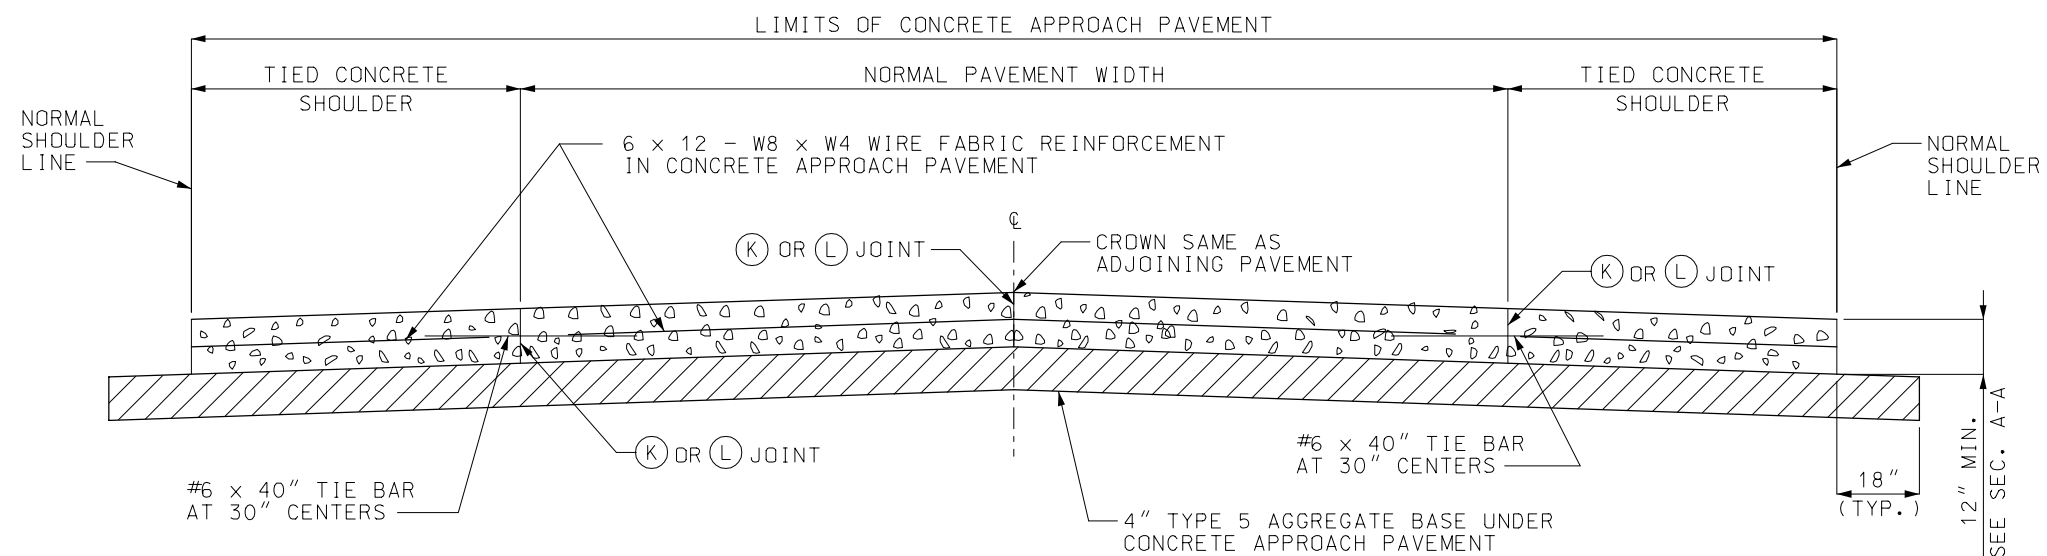

SECTION B-B

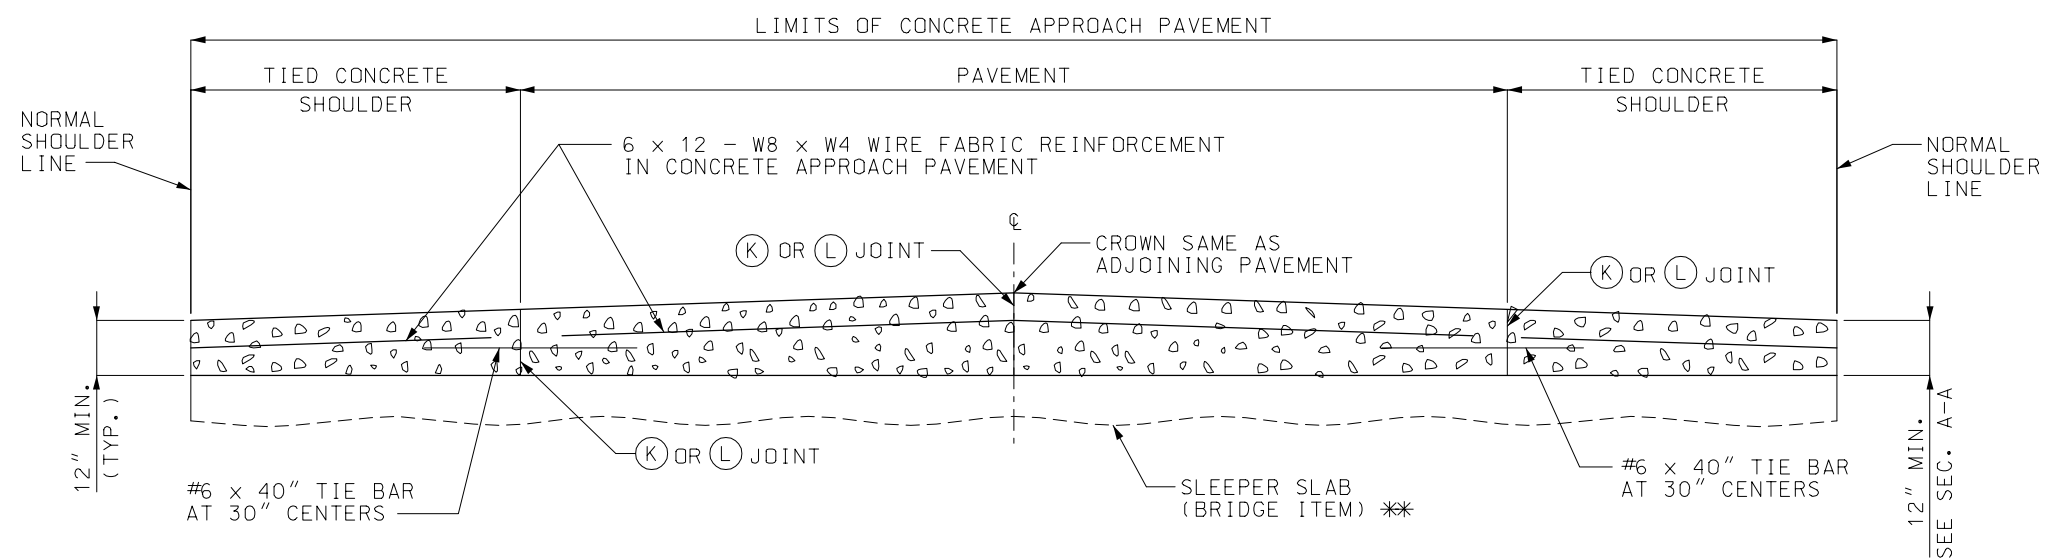

SECTION C-C

** TOP OF SLEEPER SLAB MAY BE FLAT OR CROWNED. SEE BRIDGE PLANS.

GENERAL NOTES:

FOR LOCATIONS OF SECTIONS A-A, B-B AND C-C, SEE SHEETS 1 AND 2.

MISSOURI HIGHWAYS AND TRANSPORTATION COMMISSION			
CONCRETE APPROACH PAVEMENT			
DATE: _____	EFFECTIVE: 07-01-2004	504.00F	3/3